


OFF CENTER STAGE STANDARD LIGHTING PLOT 2020

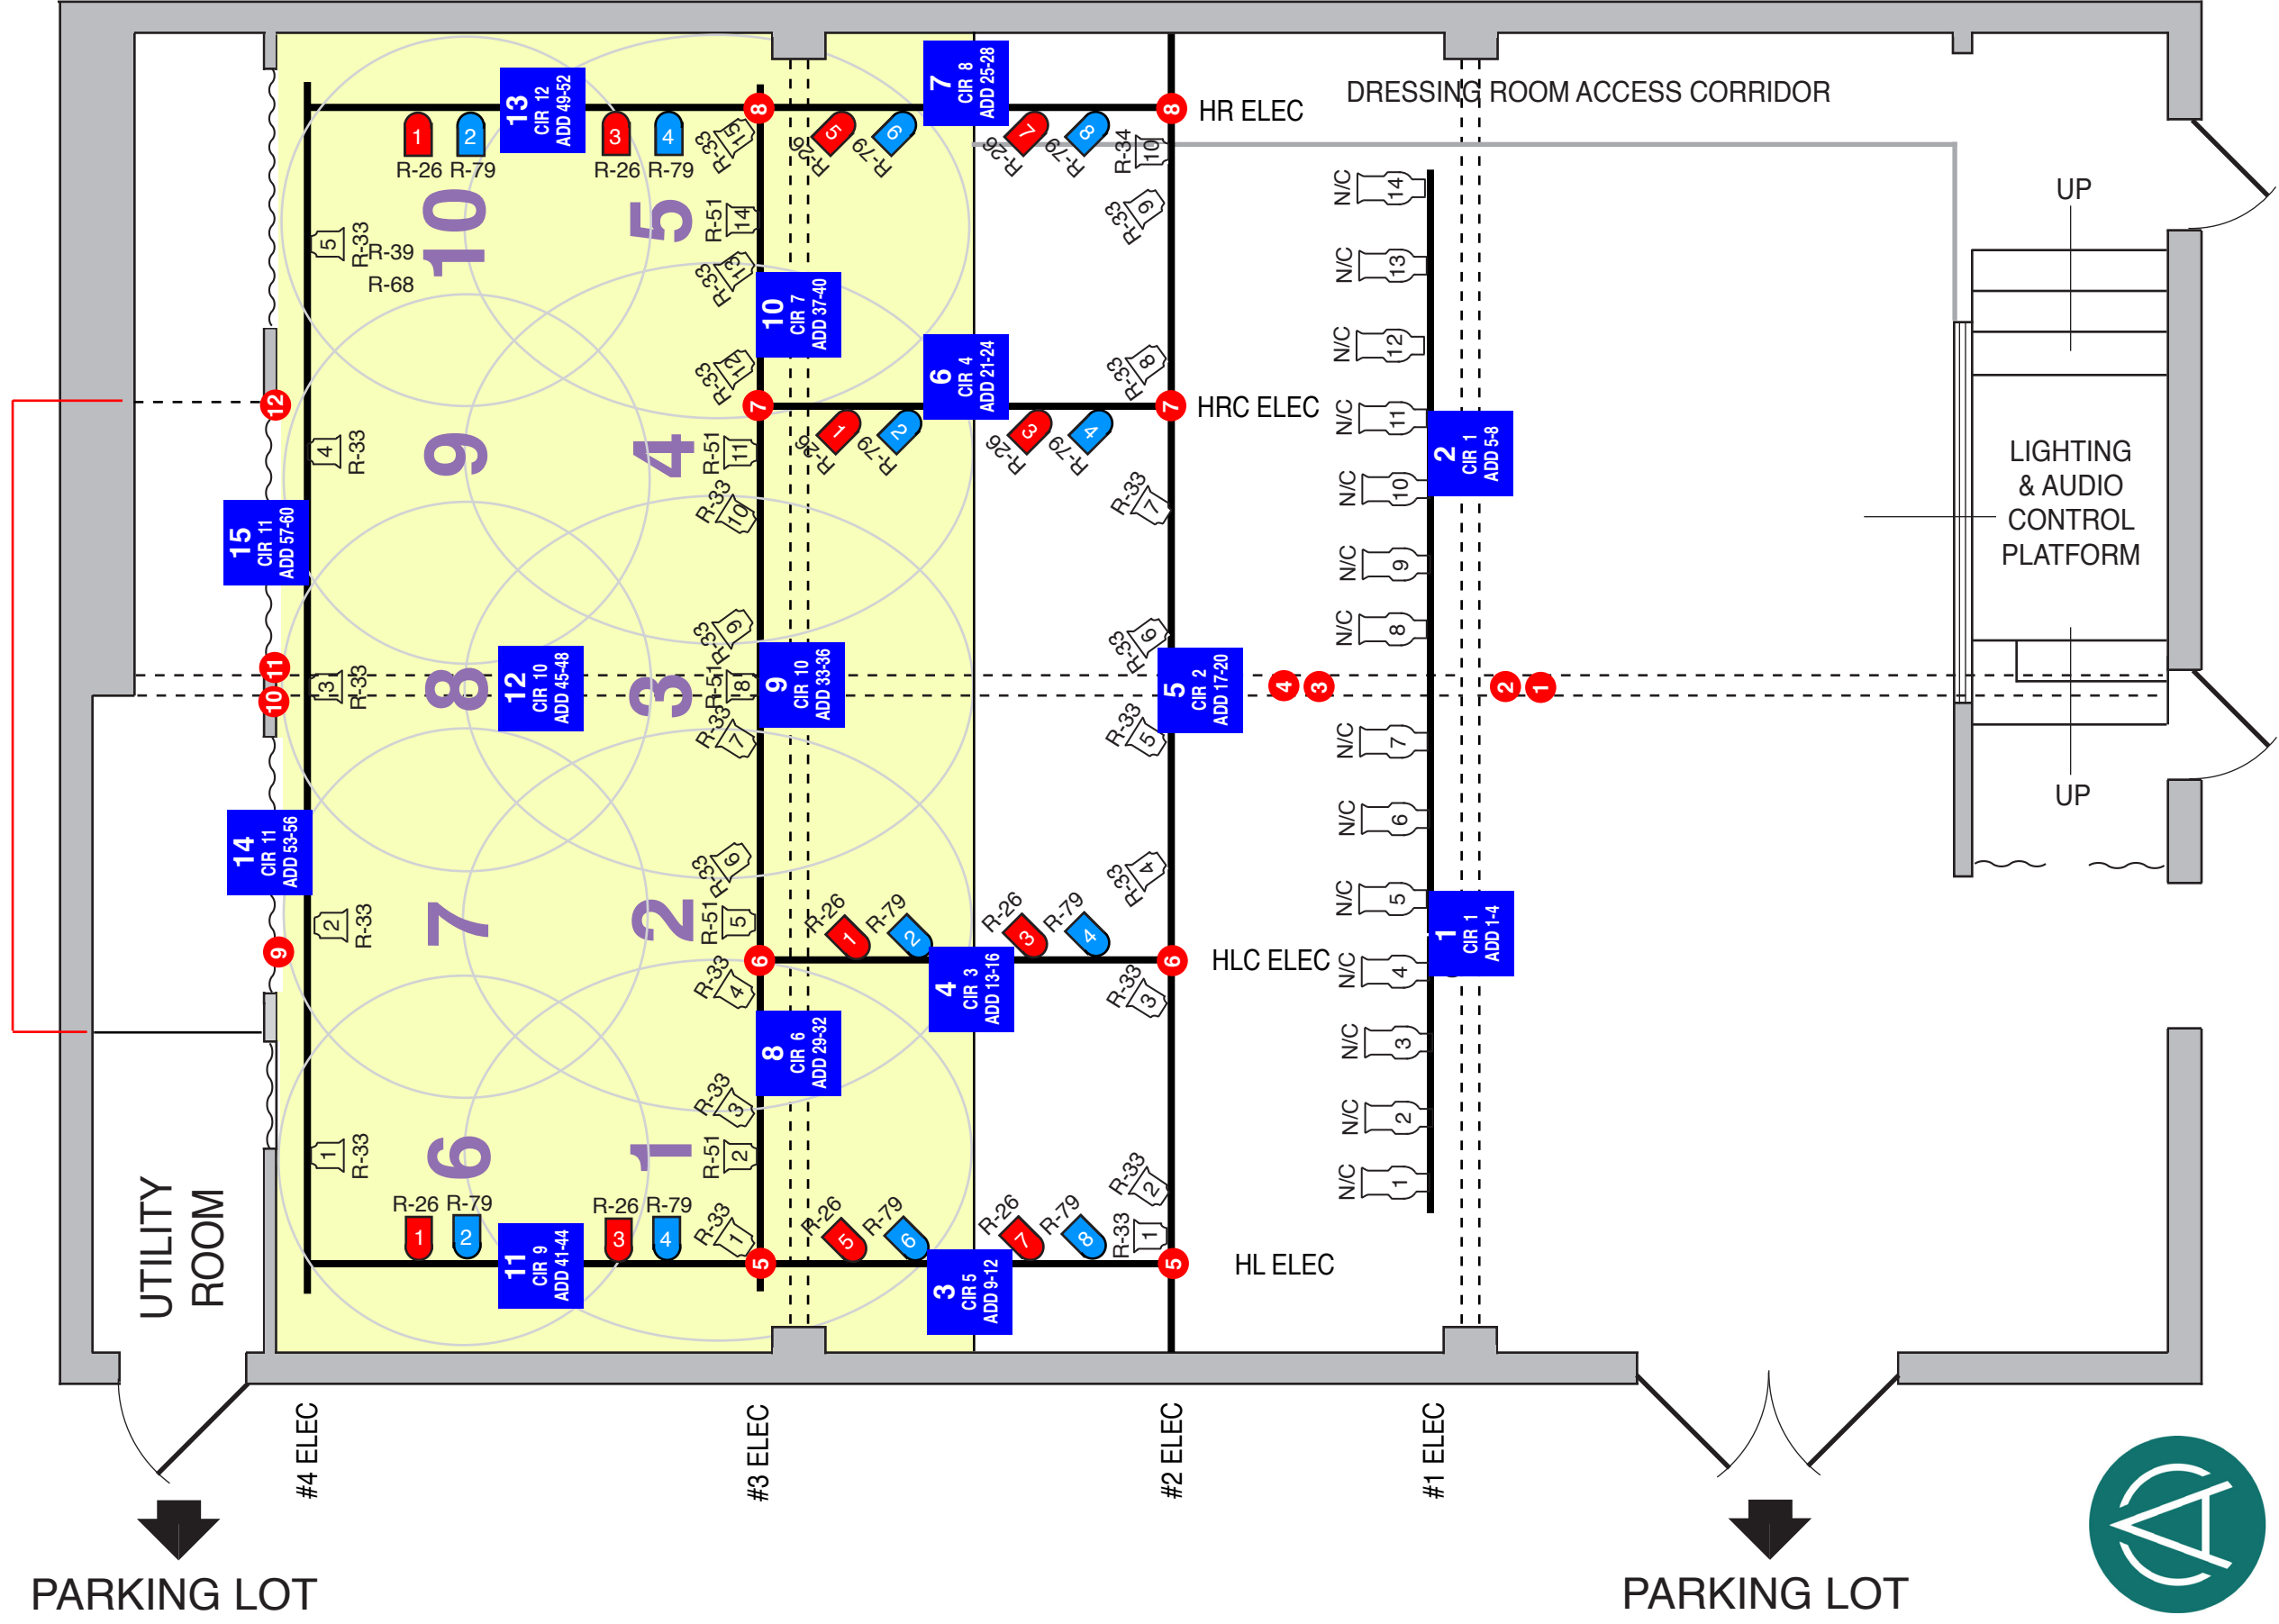

LEGEND & INVENTORY

- 500w Leko—14
- 500w Fres—30
- 300w Par can—24
- 20 amp House Circuit—12
- PACK**
CIRCUIT ADDRESS Dimmer packs—15

SCALE: 1/4" = 1'



**THE CENTER
FOR THE ARTS**

