


# CENTER STAGE STANDARD HOUSE PLOT

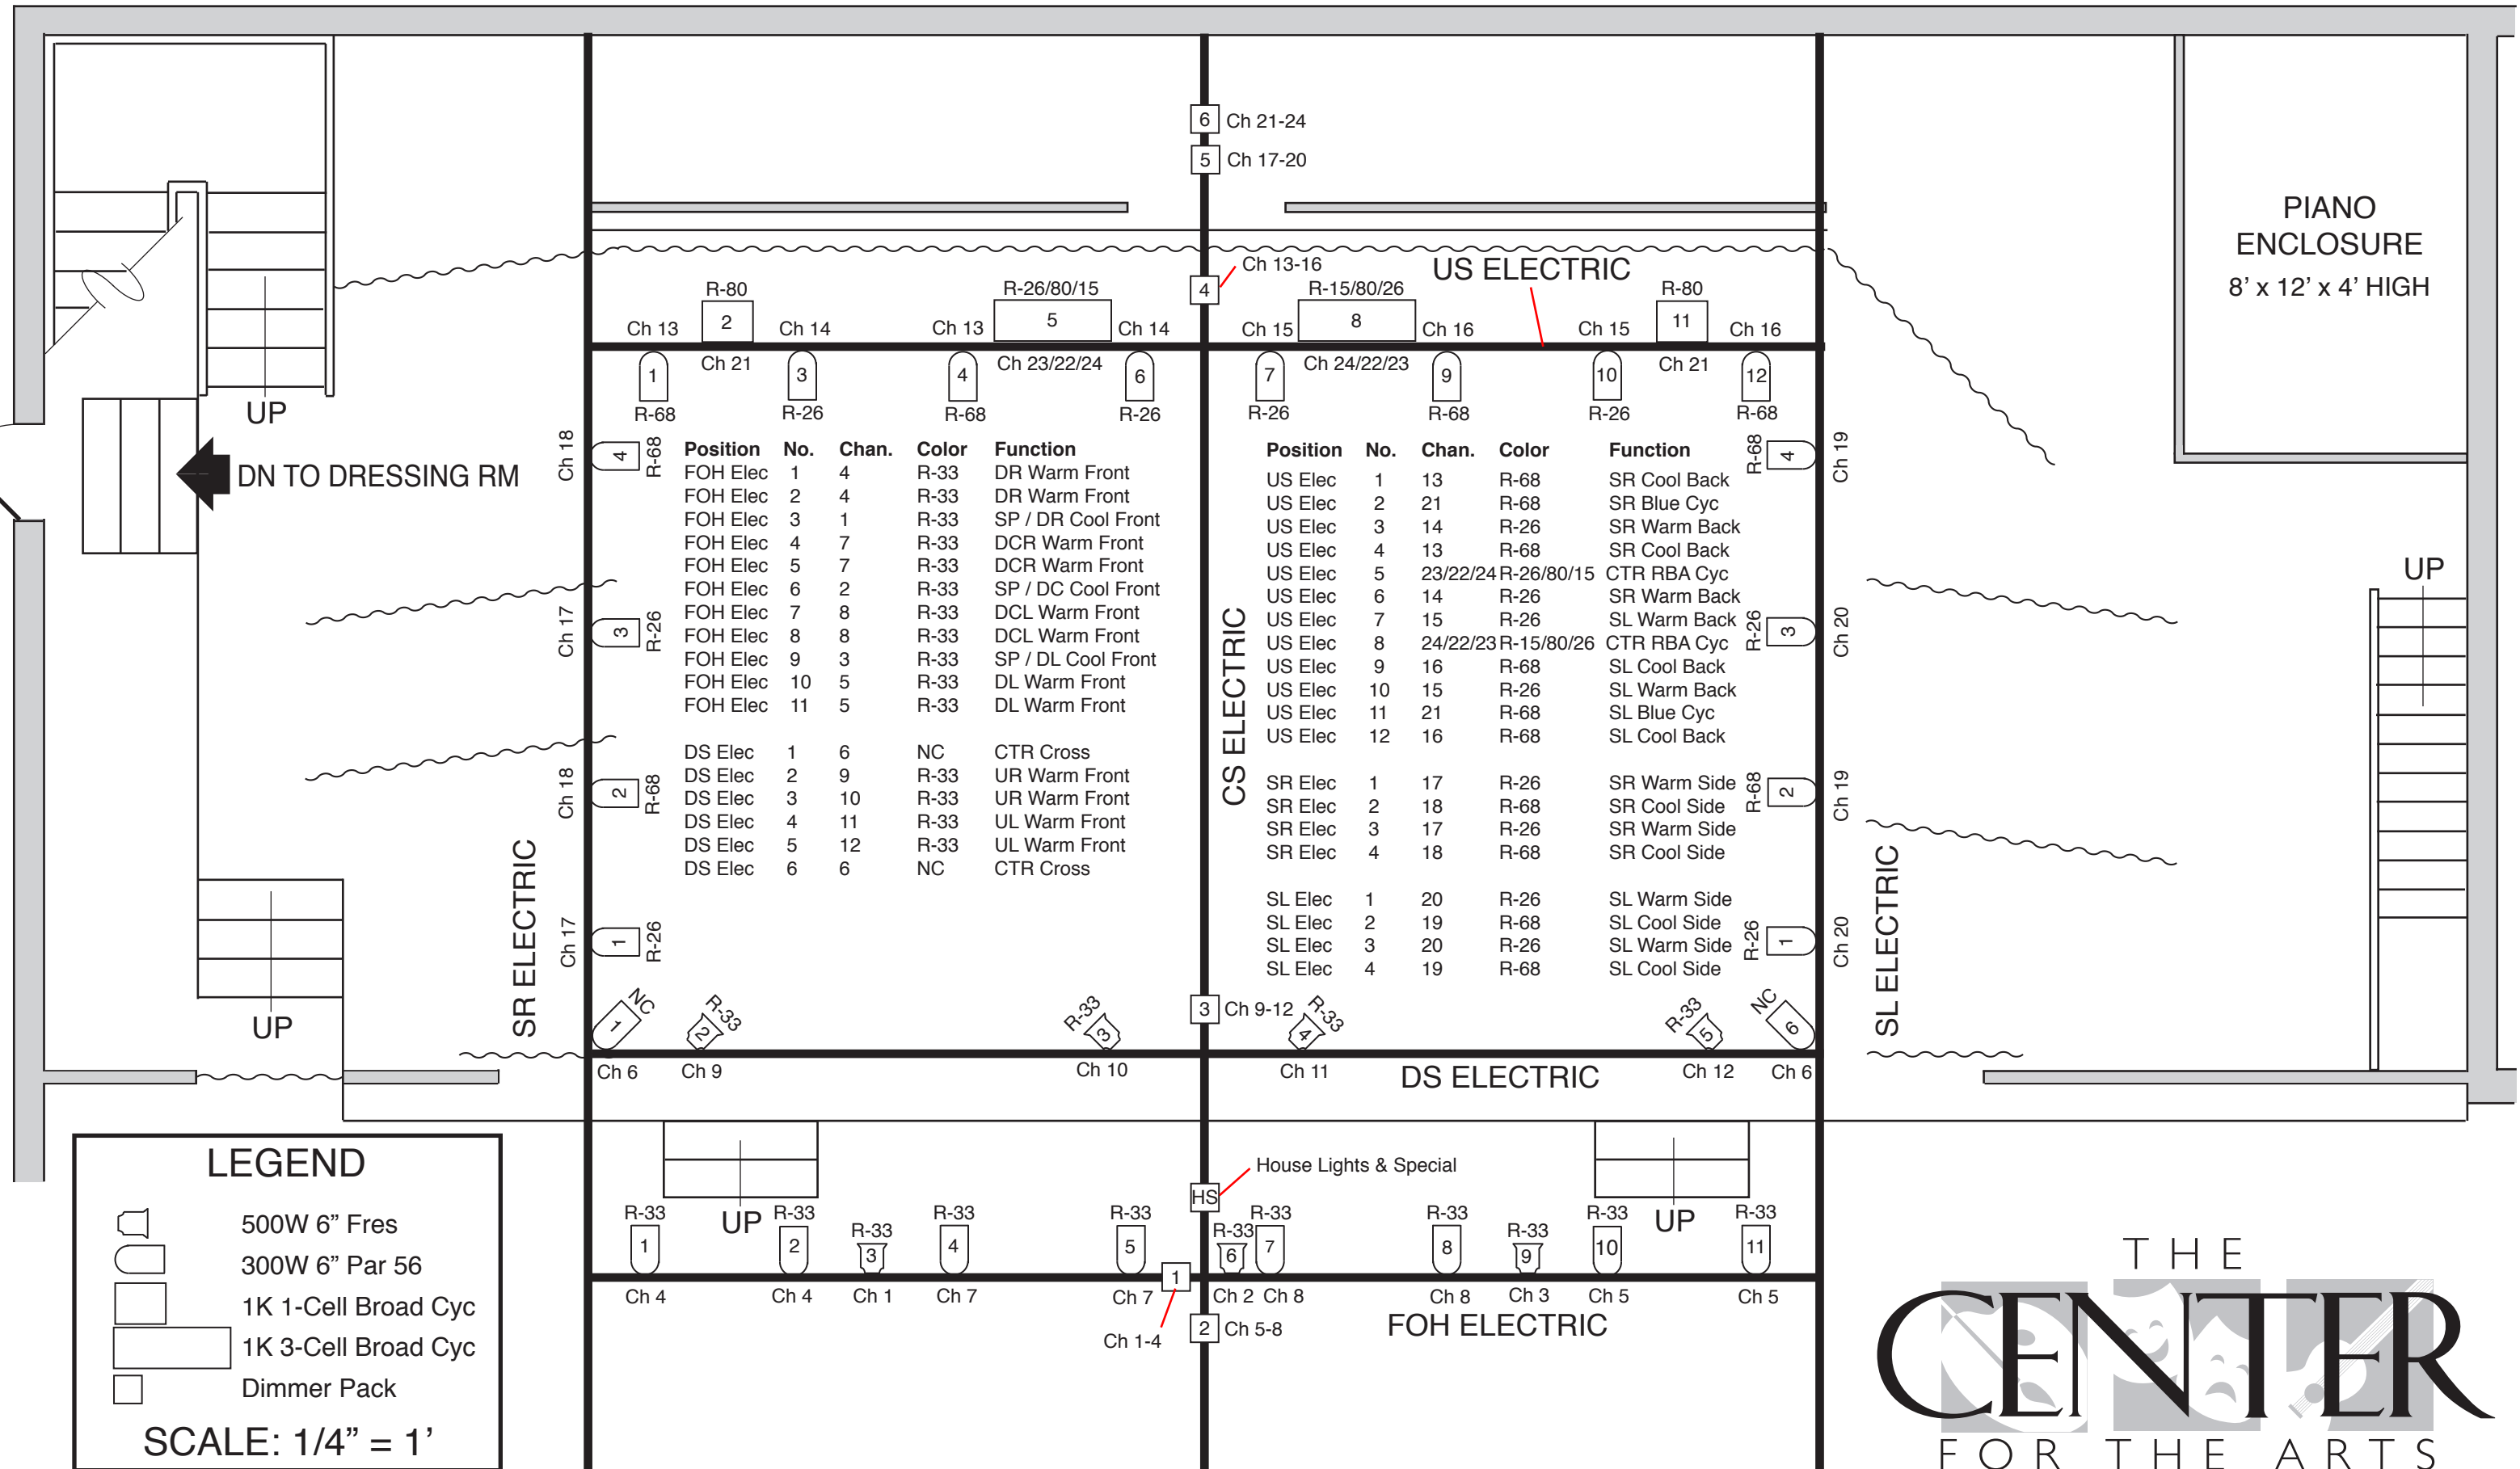

Position	No.	Chan.	Color	Function
FOH Elec	1	4	R-33	DR Warm Front
FOH Elec	2	4	R-33	DR Warm Front
FOH Elec	3	1	R-33	SP / DR Cool Front
FOH Elec	4	7	R-33	DCR Warm Front
FOH Elec	5	7	R-33	DCR Warm Front
FOH Elec	6	2	R-33	SP / DC Cool Front
FOH Elec	7	8	R-33	DCL Warm Front
FOH Elec	8	8	R-33	DCL Warm Front
FOH Elec	9	3	R-33	SP / DL Cool Front
FOH Elec	10	5	R-33	DL Warm Front
FOH Elec	11	5	R-33	DL Warm Front
DS Elec	1	6	NC	CTR Cross
DS Elec	2	9	R-33	UR Warm Front
DS Elec	3	10	R-33	UR Warm Front
DS Elec	4	11	R-33	UL Warm Front
DS Elec	5	12	R-33	UL Warm Front
DS Elec	6	6	NC	CTR Cross
US Elec	1	13	R-68	SR Cool Back
US Elec	2	21	R-68	SR Blue Cyc
US Elec	3	14	R-26	SR Warm Back
US Elec	4	13	R-68	SR Cool Back
US Elec	5	23/22/24 R-26/80/15	R-26	CTR RBA Cyc
US Elec	6	14	R-26	SR Warm Back
US Elec	7	15	R-26	SL Warm Back
US Elec	8	24/22/23 R-15/80/26	R-68	CTR RBA Cyc
US Elec	9	16	R-68	SL Cool Back
US Elec	10	15	R-26	SL Warm Back
US Elec	11	21	R-68	SL Blue Cyc
US Elec	12	16	R-68	SL Cool Back
SR Elec	1	17	R-26	SR Warm Side
SR Elec	2	18	R-68	SR Cool Side
SR Elec	3	17	R-26	SR Warm Side
SR Elec	4	18	R-68	SR Cool Side
SL Elec	1	20	R-26	SL Warm Side
SL Elec	2	19	R-68	SL Cool Side
SL Elec	3	20	R-26	SL Warm Side
SL Elec	4	19	R-68	SL Cool Side

**LEGEND**

- 500W 6" Fres
- 300W 6" Par 56
- 1K 1-Cell Broad Cyc
- 1K 3-Cell Broad Cyc
- Dimmer Pack

**SCALE: 1/4" = 1'**

