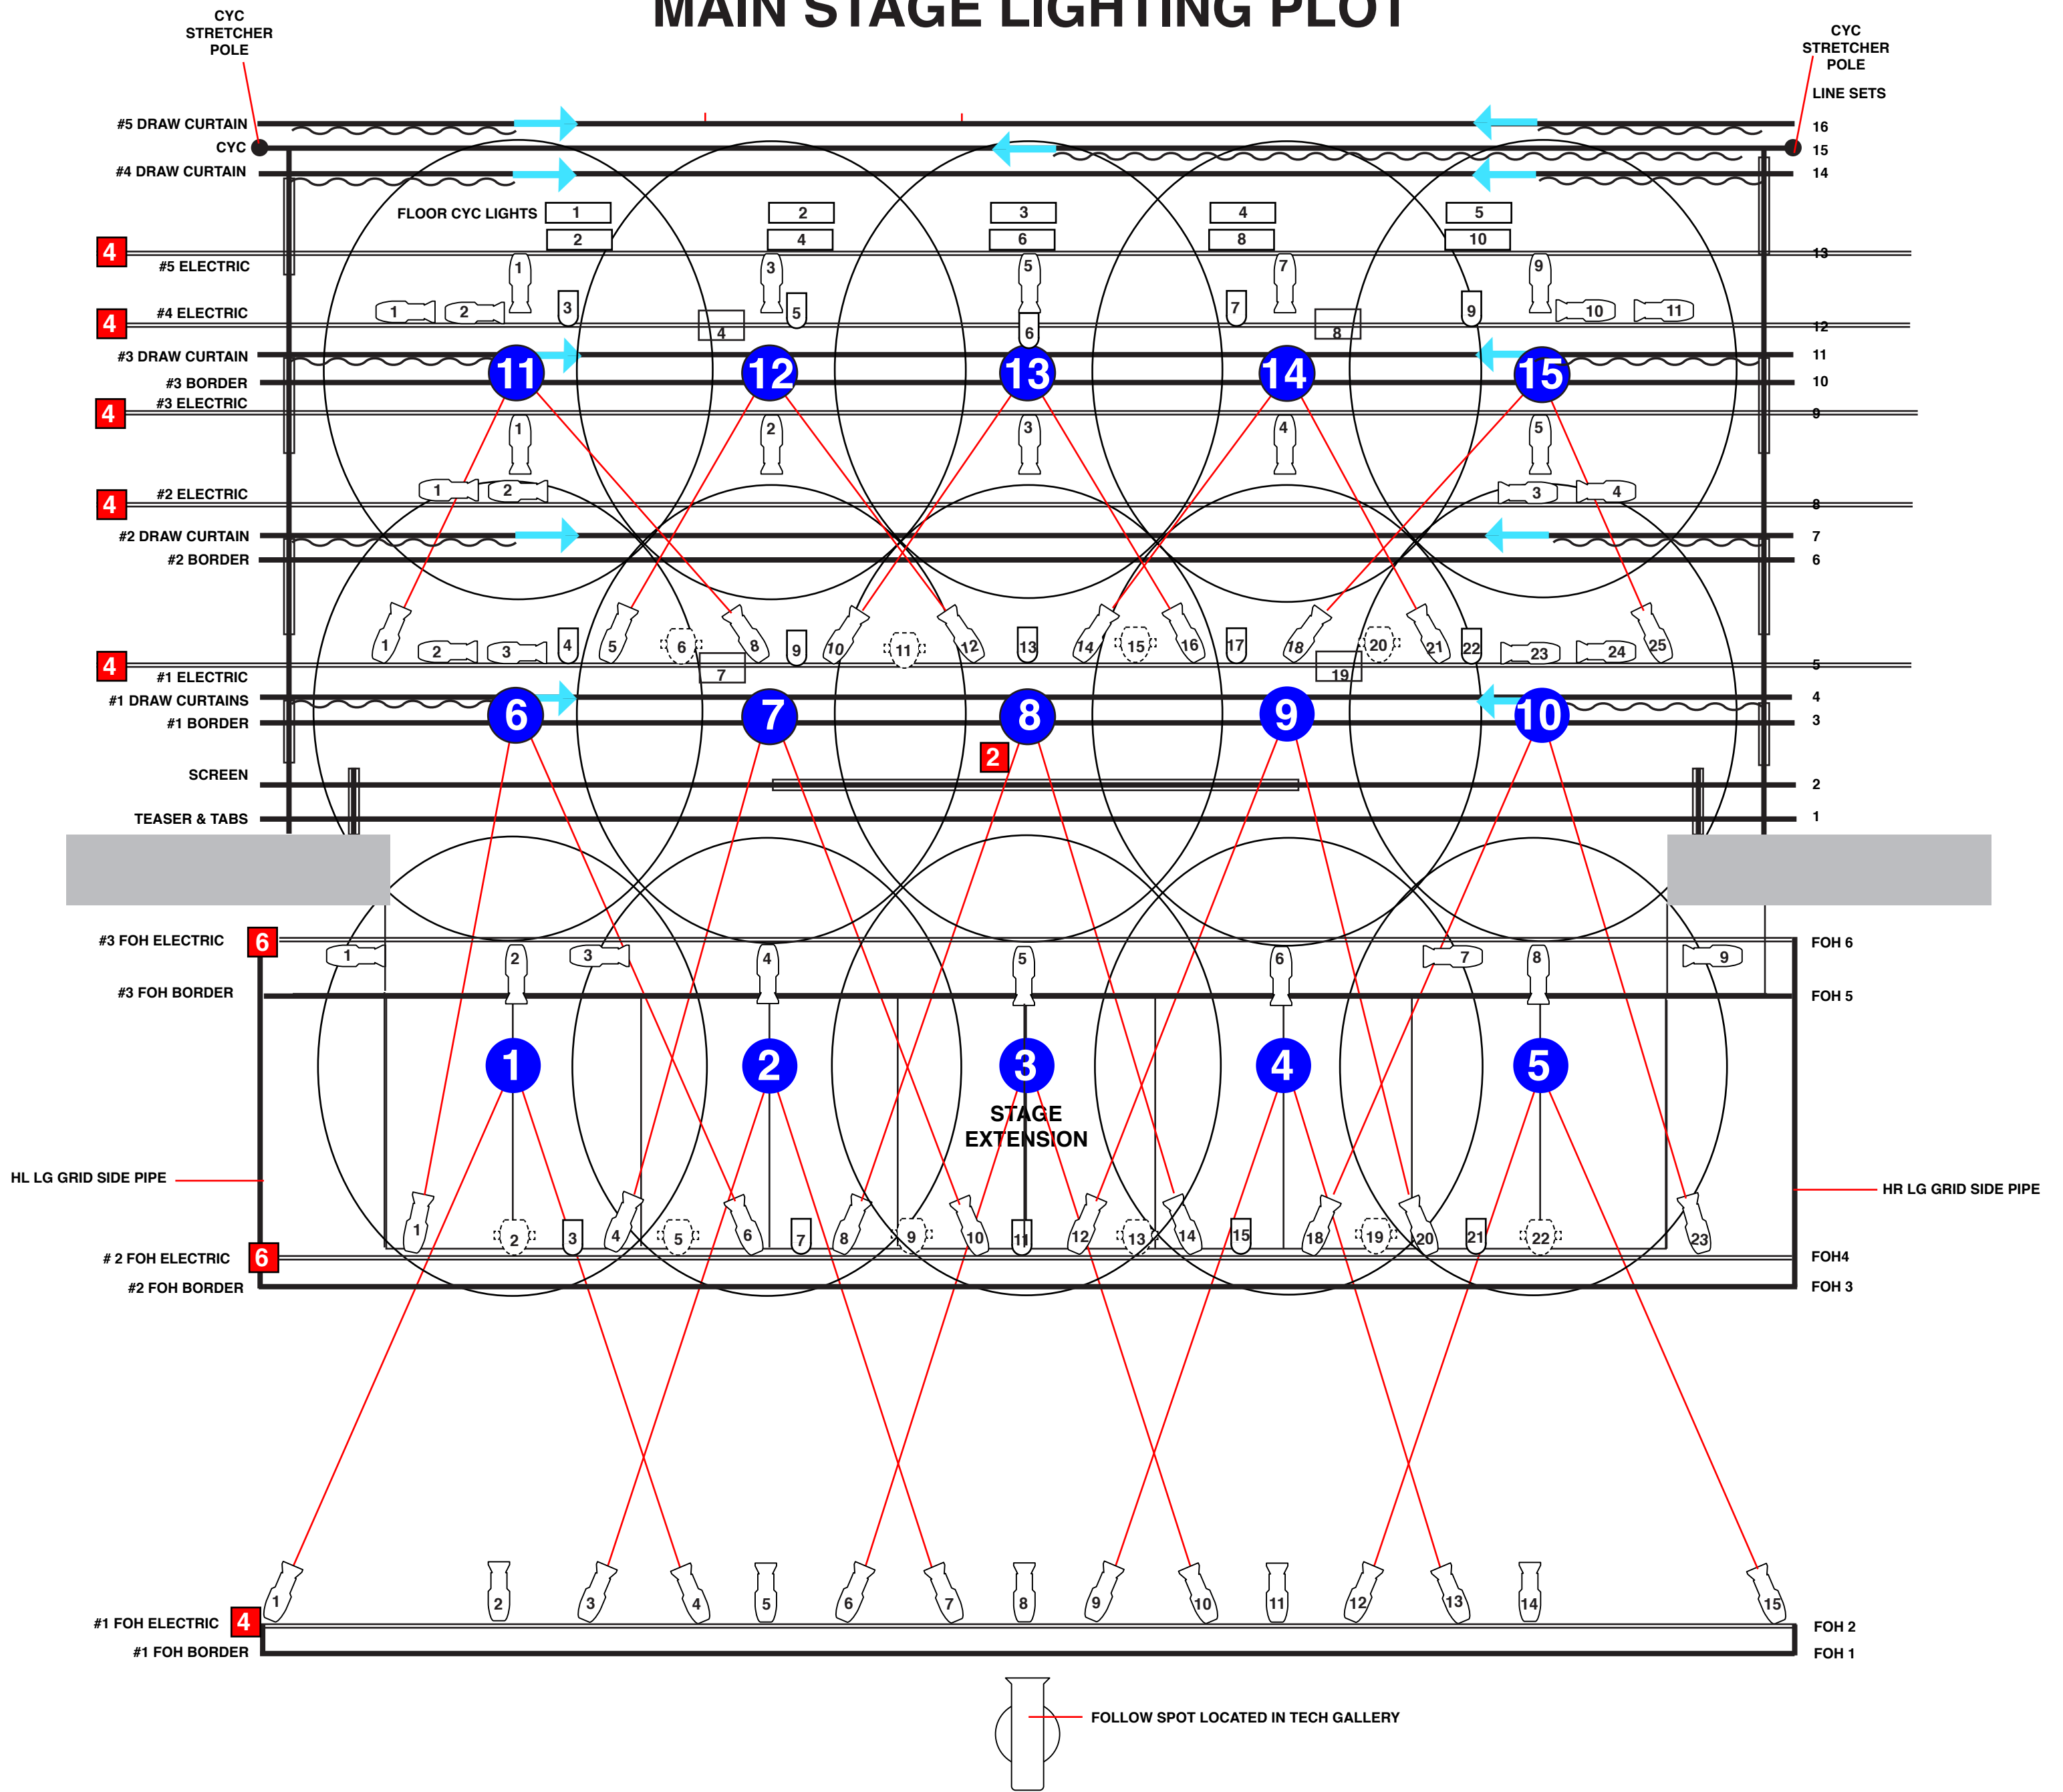
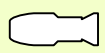
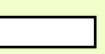
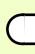

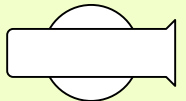




MAIN STAGE LIGHTING PLOT



SCALE: 1/4"=1'

LEGEND

-  ETC COLORSOURCE SPOT
-  ALTMAN SPECTRACYC 200
-  ETC COLORSOURCE PAR
-  ELATION SATURA PROFILE (FUTURE PURCHASE)
-  LYCIAN ZOT LED FOLLOW SPOT
-  WORK LIGHT
-  ELECTRICAL (NUMBER INDICATES NUMBER OF 20A CIRCUITS)